



ELEKTRA RENVOOI


- schakelaar enkel
- wandlichtpunt
- buiten armatuur met schemerschakelaar
- geaard wandcontactdoos dubbel opbouw

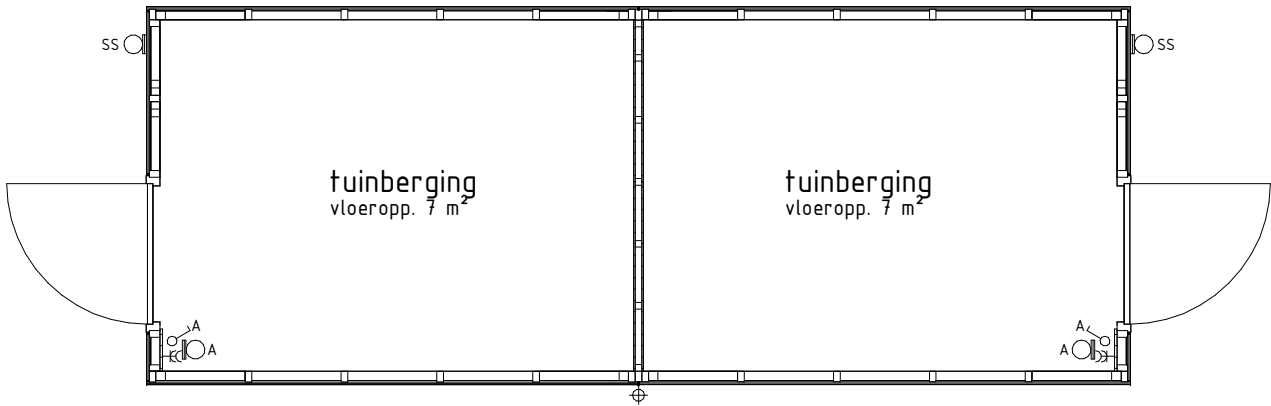


PLATTEGROND 1 : 50
bwnr get.: 05, 07, 15, 17, 19, 22, 24, 26, 28, 30, 32, 34, 36, 38, 113
bwnr get.: 06, 08, 16, 18, 20, 23, 25, 27, 29, 31, 33, 35, 37, 39, 114

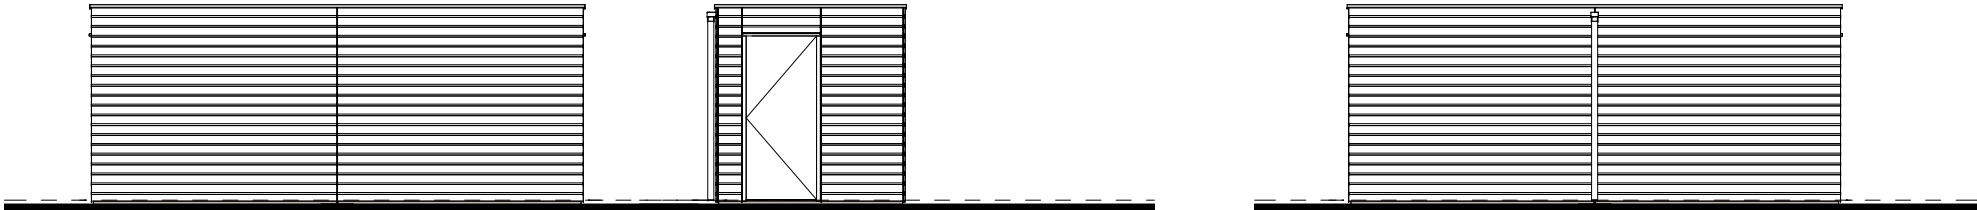

ACHTERGEVEL 1 : 100
bwnr get.: 06, 08, 16, 18, 20, 23, 25, 27, 29, 31, 33, 35, 37, 39, 114
bwnr get.: 05, 07, 15, 17, 19, 22, 24, 26, 28, 30, 32, 34, 36, 38, 113
ZIJGEVEL 1 : 100
bwnr get.: 06, 08, 16, 18, 20, 23, 25, 27, 29, 31, 33, 35, 37, 39, 114
bwnr gesp.: 05, 07, 15, 17, 19, 22, 24, 26, 28, 30, 32, 34, 36, 38, 113
TUINGEVEL 1 : 100
bwnr get.: 05, 07, 15, 17, 19, 22, 24, 26, 28, 30, 32, 34, 36, 38, 113
bwnr get.: 06, 08, 16, 18, 20, 23, 25, 27, 29, 31, 33, 35, 37, 39, 114

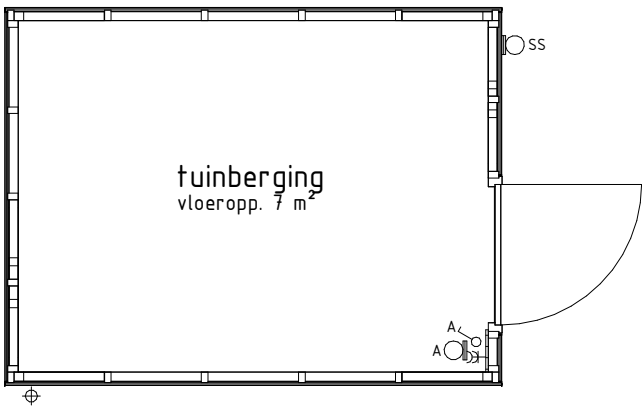

PLATTEGROND 1 : 50
bwnr gesp.: 21, 115

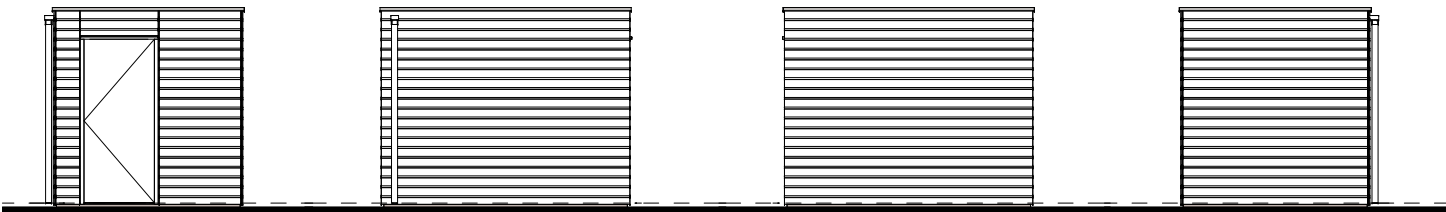

ZIJGEVEL 1 : 100
bwnr gesp.: 21, 115
TUINGEVEL 1 : 100
bwnr gesp.: 21, 115
ACHTERGEVEL 1 : 100
bwnr gesp.: 21, 115
ZIJGEVEL 1 : 100
bwnr gesp.: 21, 115

Tuinbergingen

MADE OOST II
FASE 1A

Project	: MADE 38 KOOPWONINGEN
Bouwnummers	: 5 t/m 8, 15 t/m 39 en 113 t/m 115
Schaal	: zie tekening
Datum	: 13-05-2025
Tekeningnummer	: VK1a-11

