


DUBBELE BERGING

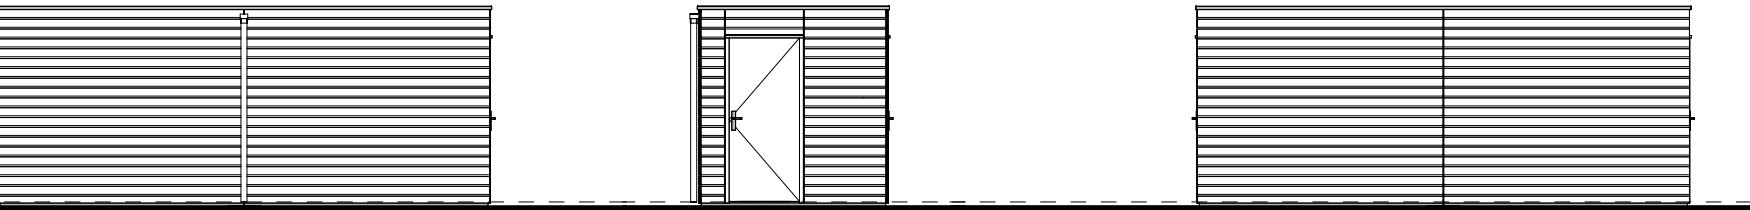


TUINGEVEL
1 : 100
bwnr get. : bwnr get. :
38, 40, 46, 48, 50, 39, 41, 47, 49, 51,
52, 54 53, 55

ZIJGEVEL
1 : 100
bwnr get.: 39, 41, 47, 49, 51,
53, 55
bwnr gesp.: 38, 40, 46, 48, 50,
52, 54

ACHTERGEVEL
1 : 100
bwnr get. : bwnr get. :
39, 41, 47, 49, 51, 38, 40, 46, 48, 50,
53, 55 52, 54

PLATTEGROND
1 : 50
bwnr get. : bwnr get. :
38, 40, 46, 48, 50, 39, 41, 47, 49, 51,
52, 54 53, 55

ENKELE BERGING

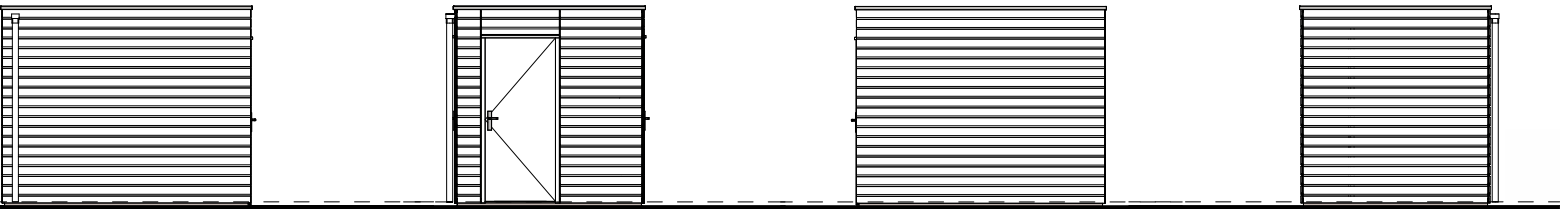


TUINGEVEL
1 : 100
bwnr get. : 45, 56

ZIJGEVEL
1 : 100
bwnr get. : 45, 56

ACHTERGEVEL
1 : 100
bwnr get. : 45, 56

ZIJGEVEL
1 : 100
bwnr get. : 45, 56

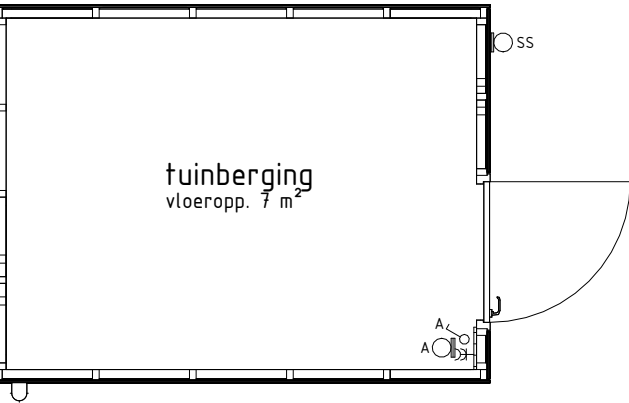

PLATTEGROND
1 : 50
bwnr get. : 45, 56

ELEKTRA RENVOOI

-  schakelaar enkel
-  wandlichtpunt
-  ss buiten armatuur met schemerschakelaar
-  geaard wandcontactdoos dubbel opbouw

Tuinbergingen

WIJD & ZIJD
FASE 2

Project	: LEERDAM 23 KOOPWONINGEN
Bouwnummers	: 38 t/m 41 en 45 t/m 56
Schaal	: zie tekening
Datum	: 06-06-2025
Tekeningnummer	: VK2-12

