


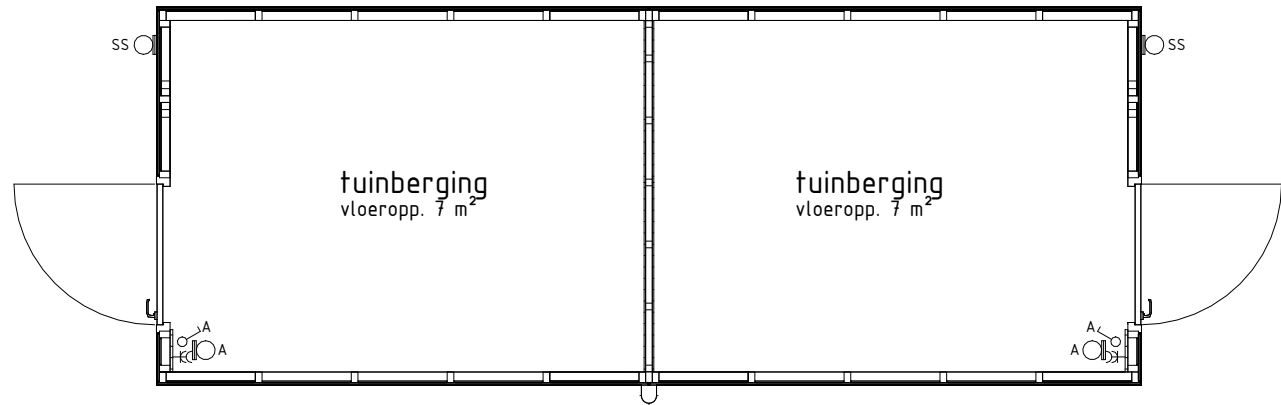


ELEKTRA RENVOOI

- schakelaar enkel
- wandlichtpunt
- ss buiten armatuur met schemerschakelaar
- geaard wandcontactdoos dubbel opbouw

PLATTEGROND

1 : 50
bwnr get.:5, 7, 9, 11, 13, 15 bwnr get.:6, 8, 10, 12, 14, 16

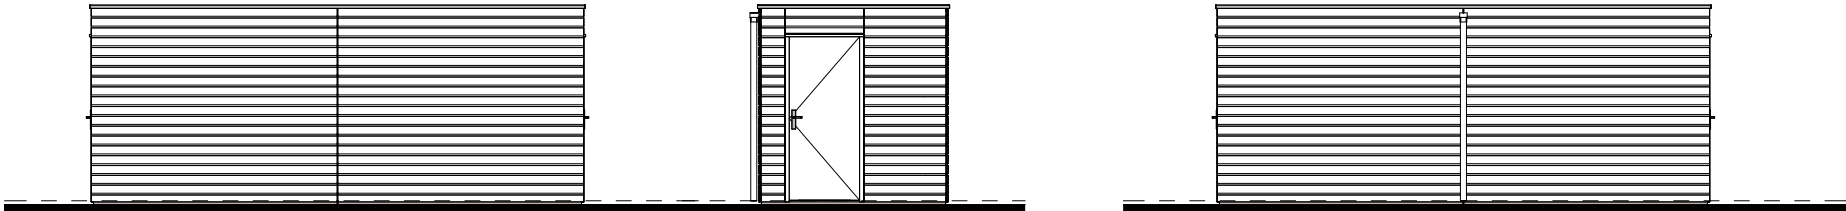

ACHTERGEVEL


1 : 100
bwnr get.:6, 8, 10, 12, 14, 16
bwnr get.:5, 7, 9, 11, 13, 15

ZIJGEVEL

1 : 100
bwnr get.:6, 8, 10, 12, 14, 16
bwnr gesp.:5, 7, 9, 11, 13, 15


TUINGEVEL

1 : 100
bwnr get.:5, 7, 9, 11, 13, 15
bwnr get.:6, 8, 10, 12, 14, 16

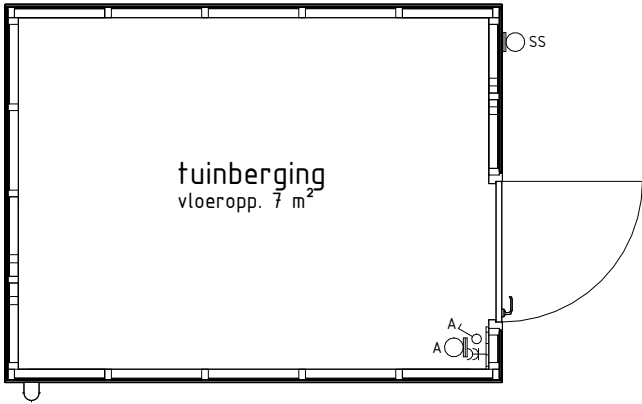

PLATTEGROND

1 : 50
bwnr get.:4
bwnr gesp.:1, 17

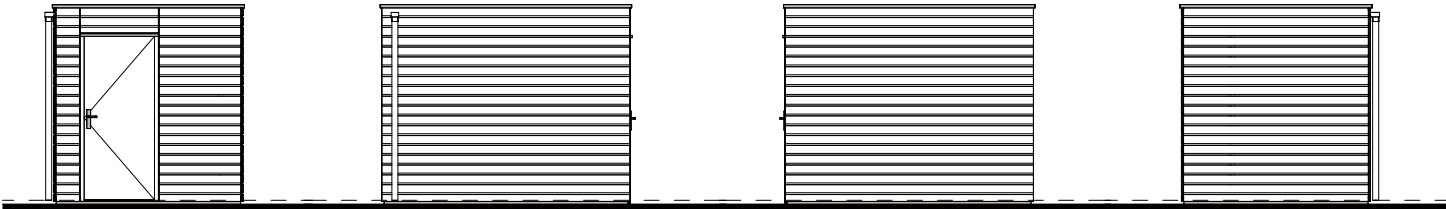

ZIJGEVEL

1 : 100
bwnr get.:4
bwnr gesp.:1, 17

TUINGEVEL

1 : 100
bwnr get.:4
bwnr gesp.:1, 17

ACHTERGEVEL

1 : 100
bwnr get.:4
bwnr gesp.:1, 17

ZIJGEVEL

1 : 100
bwnr get.:4
bwnr gesp.:1, 17

Tuinbergingen

VLINDERKRUID

Project	: ARNHEM 17 KOOPWONINGEN
Bouwnummers	: 1 en 4 t/m 17
Schaal	: zie tekening
Datum	: 17-03-2025
Tekeningnummer	: VK-06

