



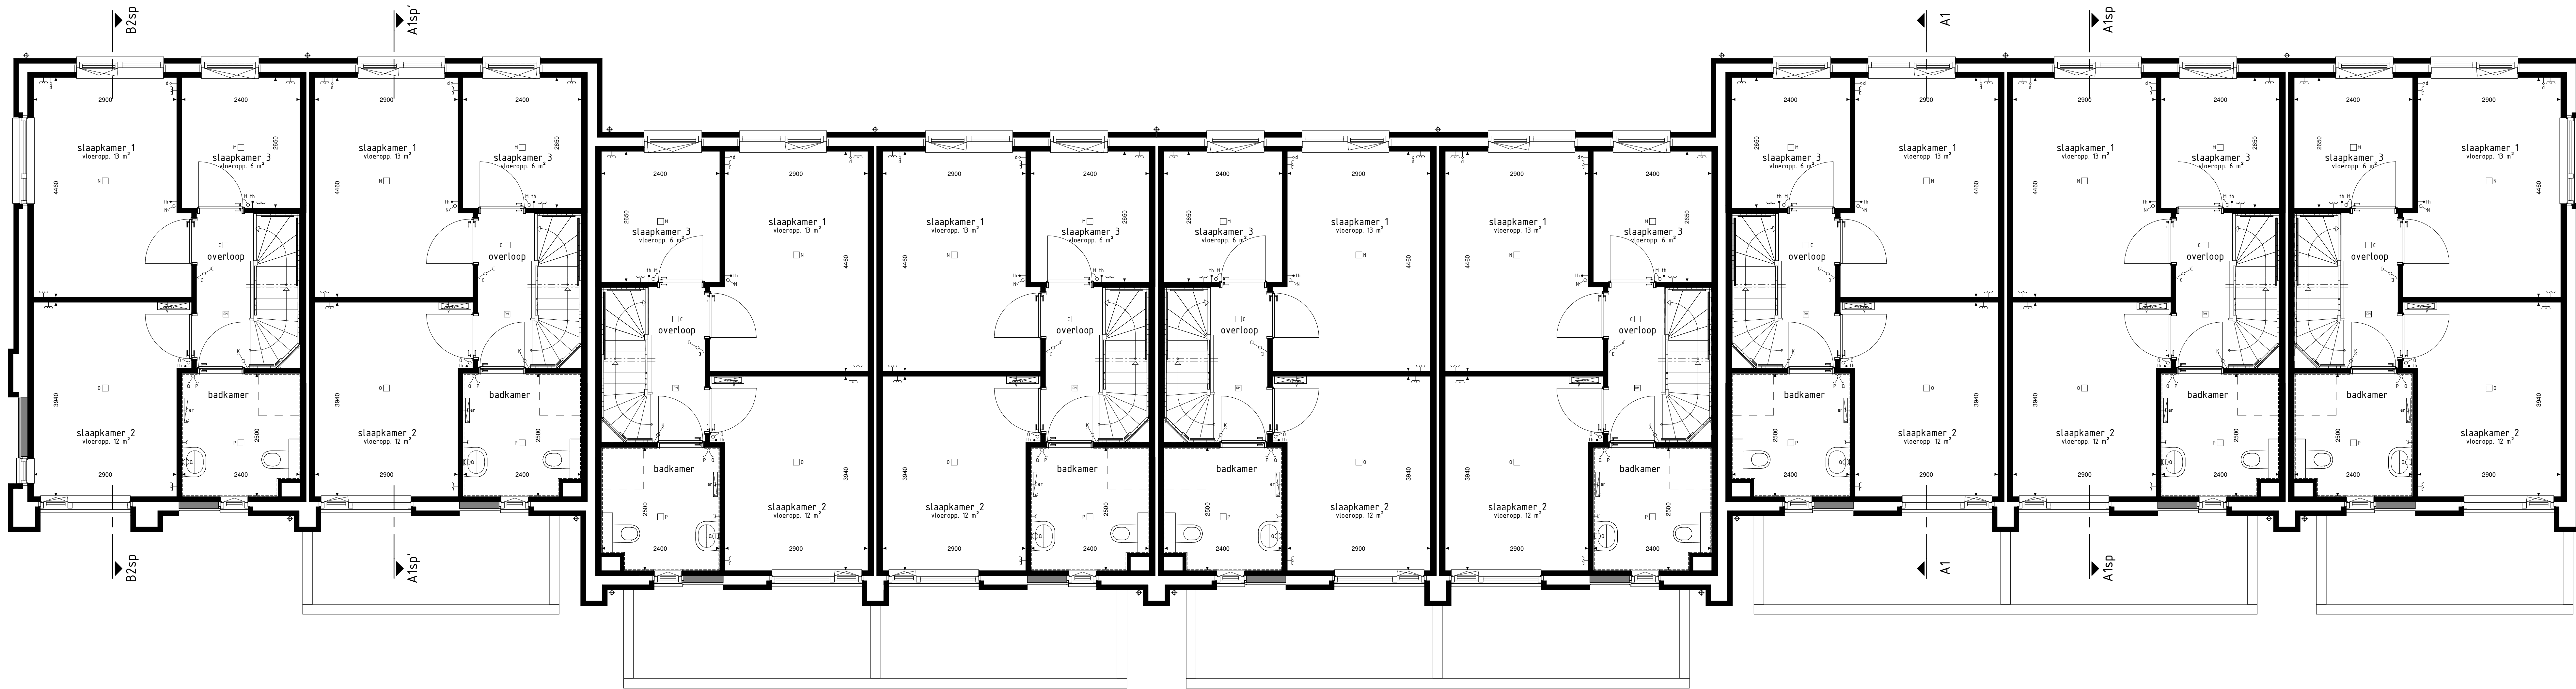

```
type B1
bwnr get.: 409
```

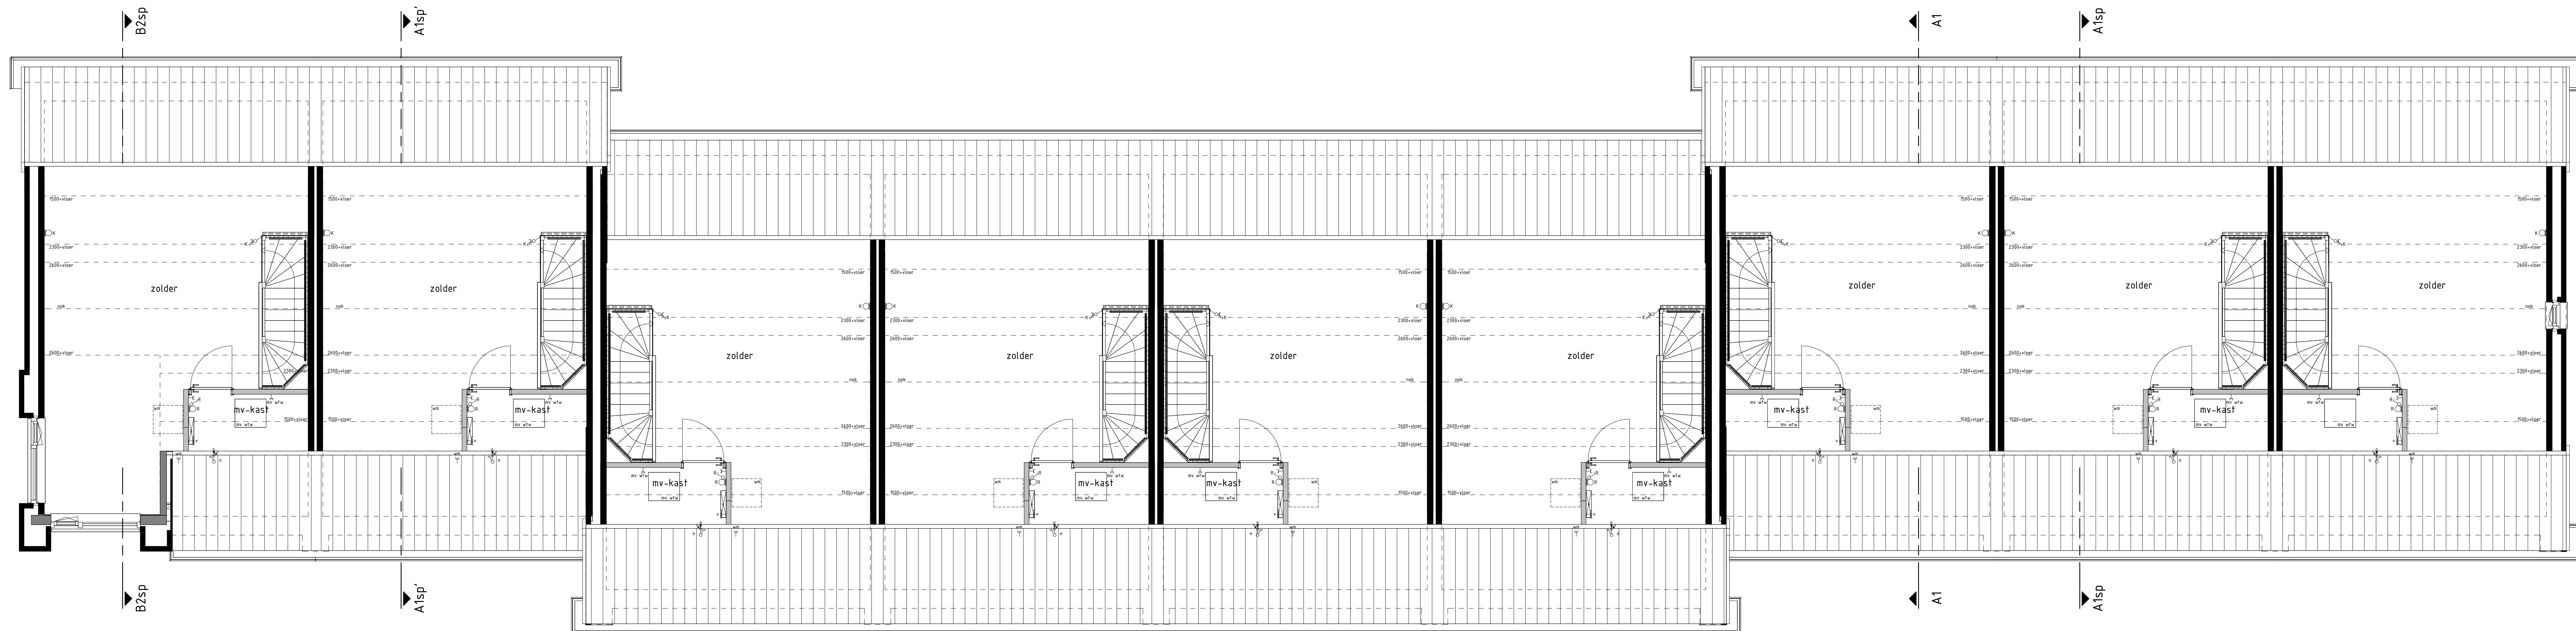

```
type B1
bwnr get.:409
```

1e en 2e verdieping		DE BURGT FASE 1D
Woningtype A1, B1 en B2		
Project	: BOEKEEL 27 KOOPWONINGEN	
Bouwnummers	: 401 t/m 409	
Schaal	: zie tekening	
Datum	: 21-12-2023	
Tekeningnummer	: VK1D-03	



An architectural rendering of a modern residential building complex. The building features a mix of light-colored and dark-colored facades, with large windows and a flat roof. It is surrounded by a lush green lawn, tall trees, and a paved walkway. Two people are walking on the path, and a small dog is visible. The scene is set in a sunny, clear sky.