
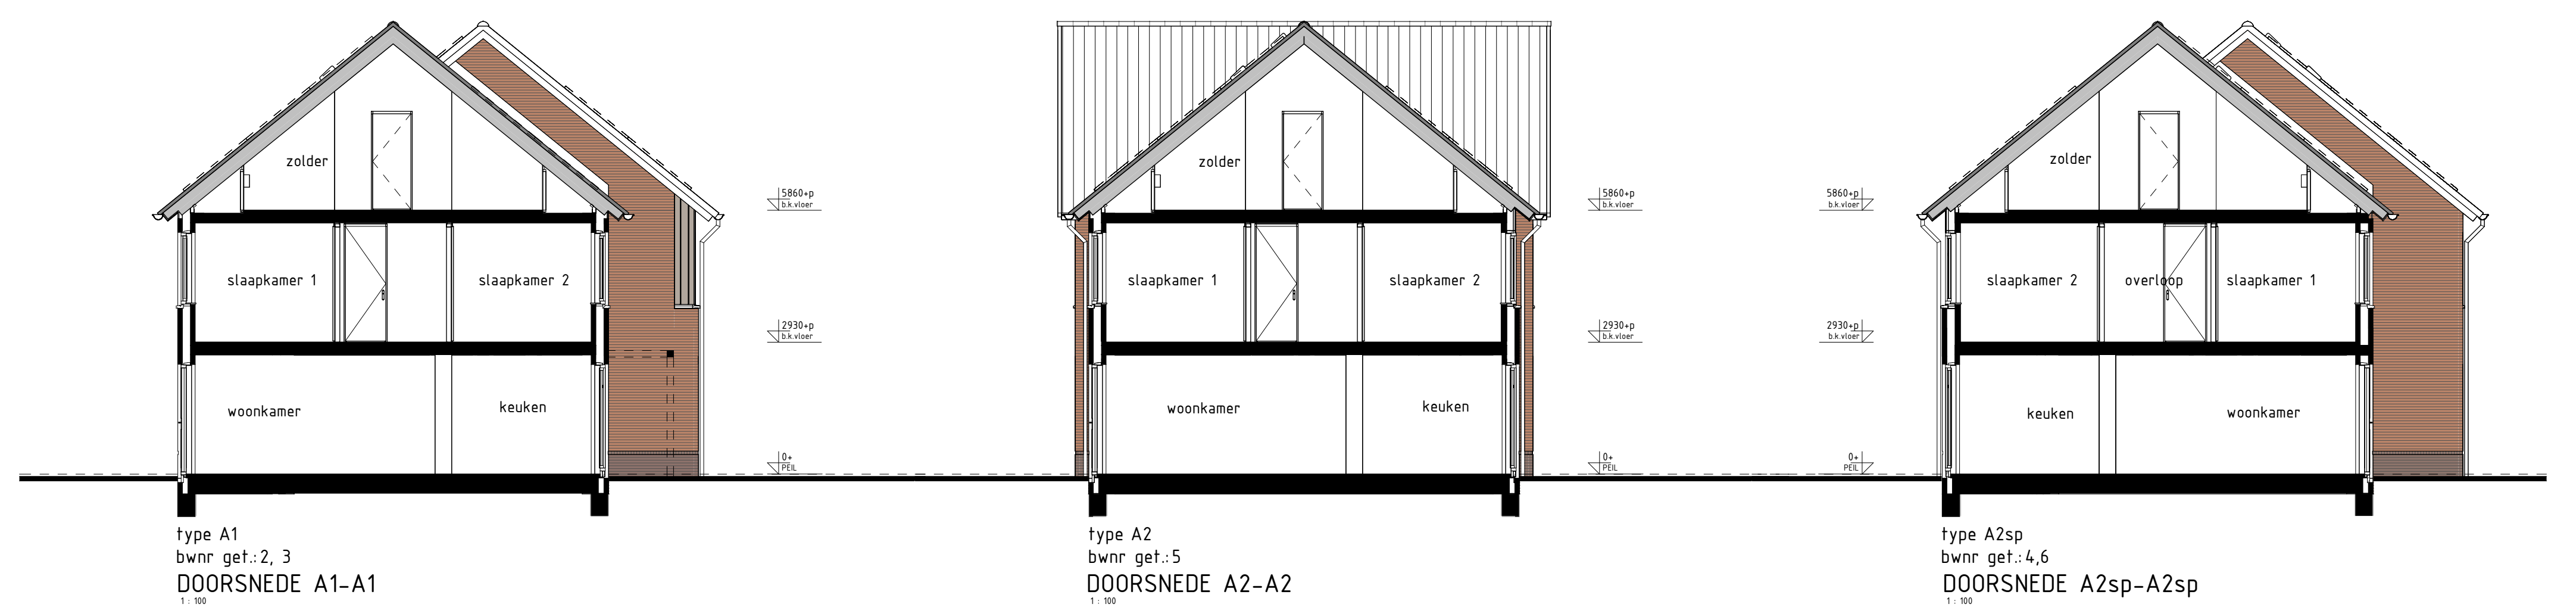


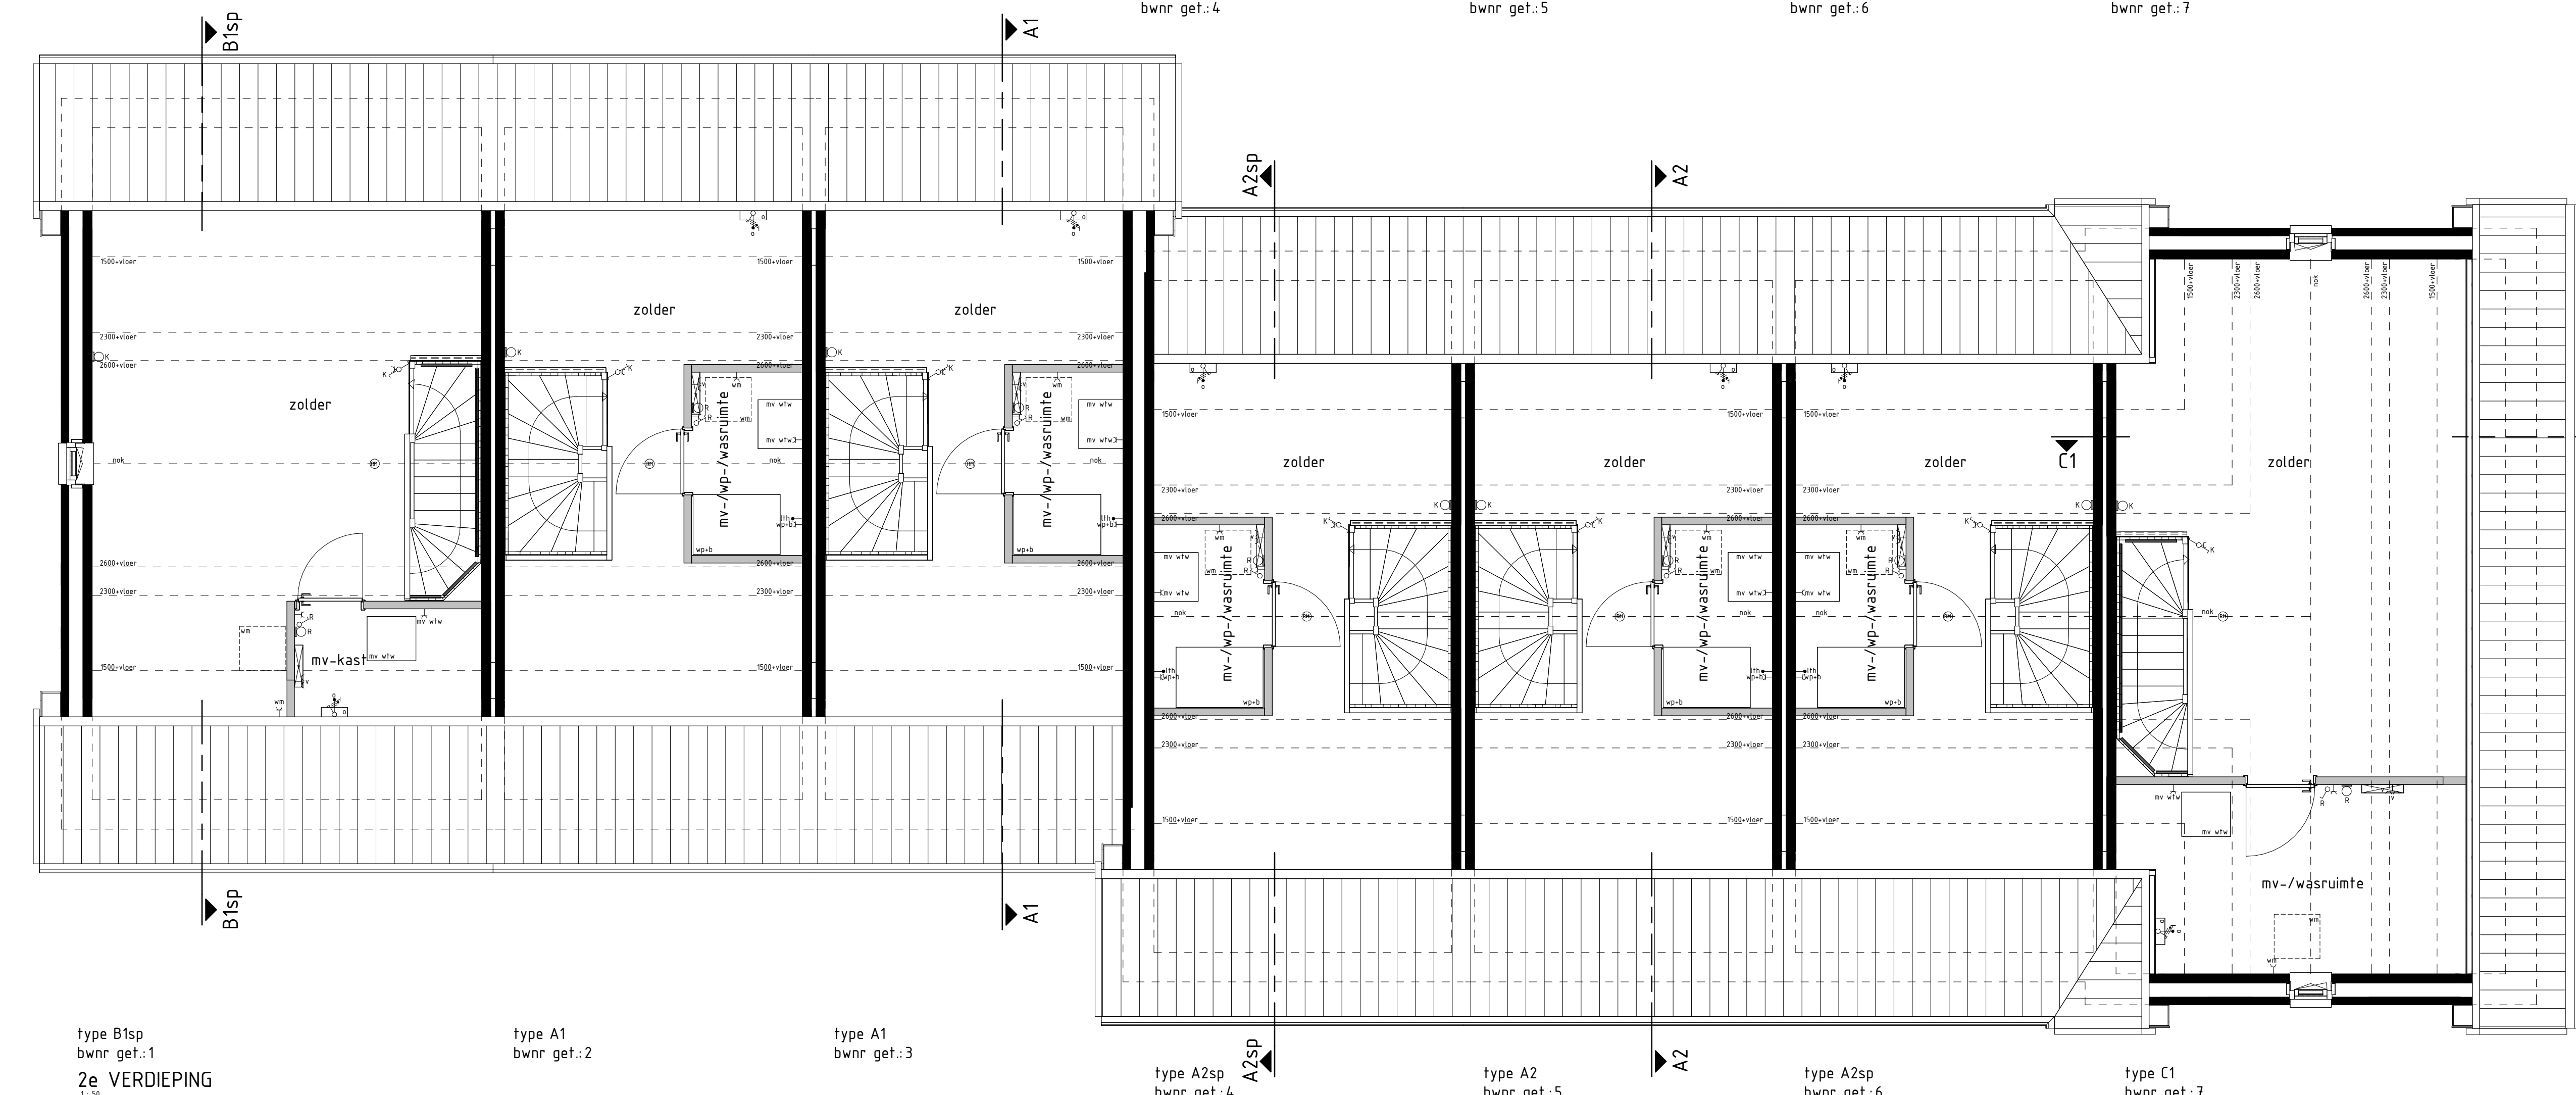

Gevelaanzichten, plattegronden en doorsnede

DE PLANTAGE, DE
ZOMERGAARD

Project : METEREN 16 KOOPWONINGEN

Bouwnummers : 1 t/m 7

Schaal : zie tekening

Datum : 10 juni 2025

Tekeningnummer : VK-02

An architectural rendering of a row of seven brick townhouses. The houses feature dark brown gabled roofs with white-trimmed dormer windows. The brickwork is a mix of red and dark tones. Each house has a small front garden area with greenery and a paved path leading to the entrance. A person is walking on the path in the foreground. The scene is set in a lush environment with large trees and a clear blue sky with some birds flying. A white car is partially visible on the left side of the frame.